



RCC COVER SLAB DETAILS

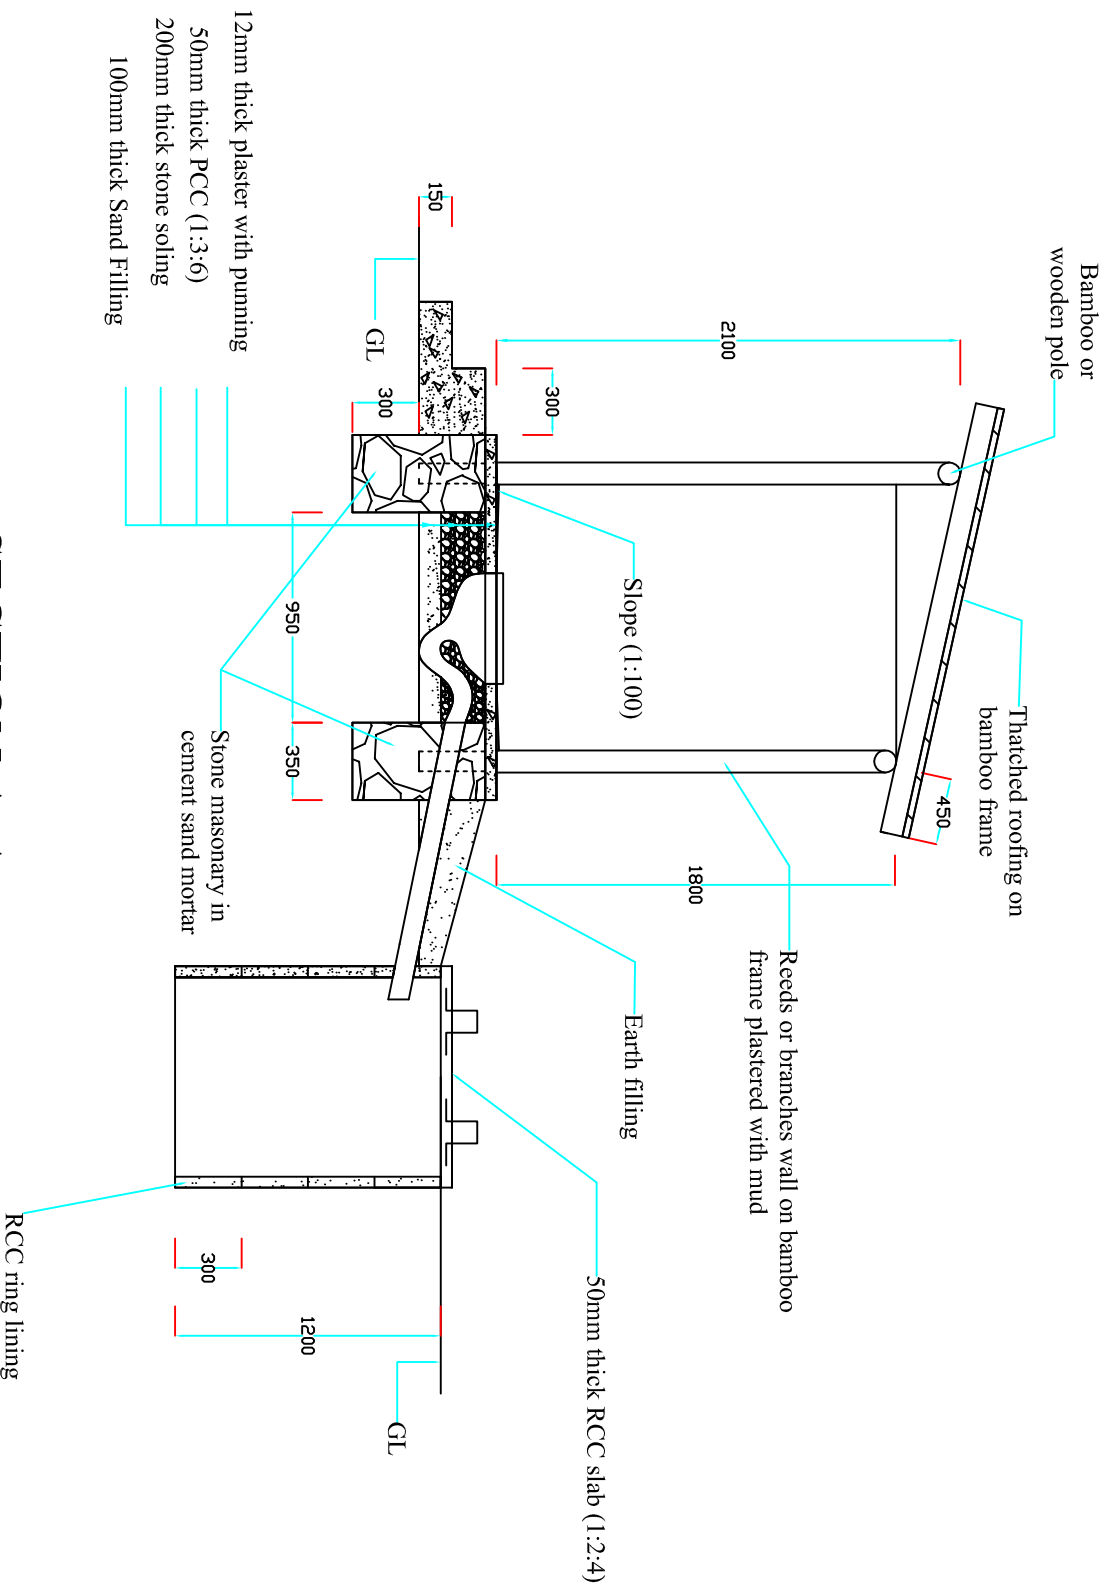

SECTION A-A

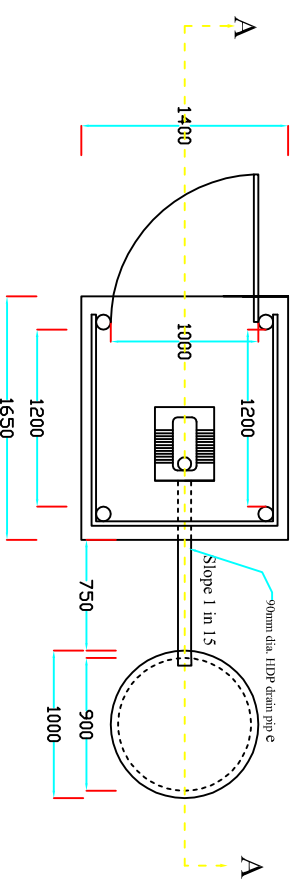

PLAN

Note: The offset distance can be minimized according to site condition.

All dimensions are in mm.

TYPE DESIGN		SUITABLE FOR	
Type	:- Water seal Offset type Single Pit Latrine		
Pit	:- RCC Ring lining		
Below PL	:- Stone masonry		
Above PL	:- Temporary Superstructure		

Department of Water Supply & Sewerage Environmental
Sanitation and Disaster Management Section
Panipokhari, Kathmandu

DRW. NO.
4/Type C