



### RCC COVER SLAB DETAILS

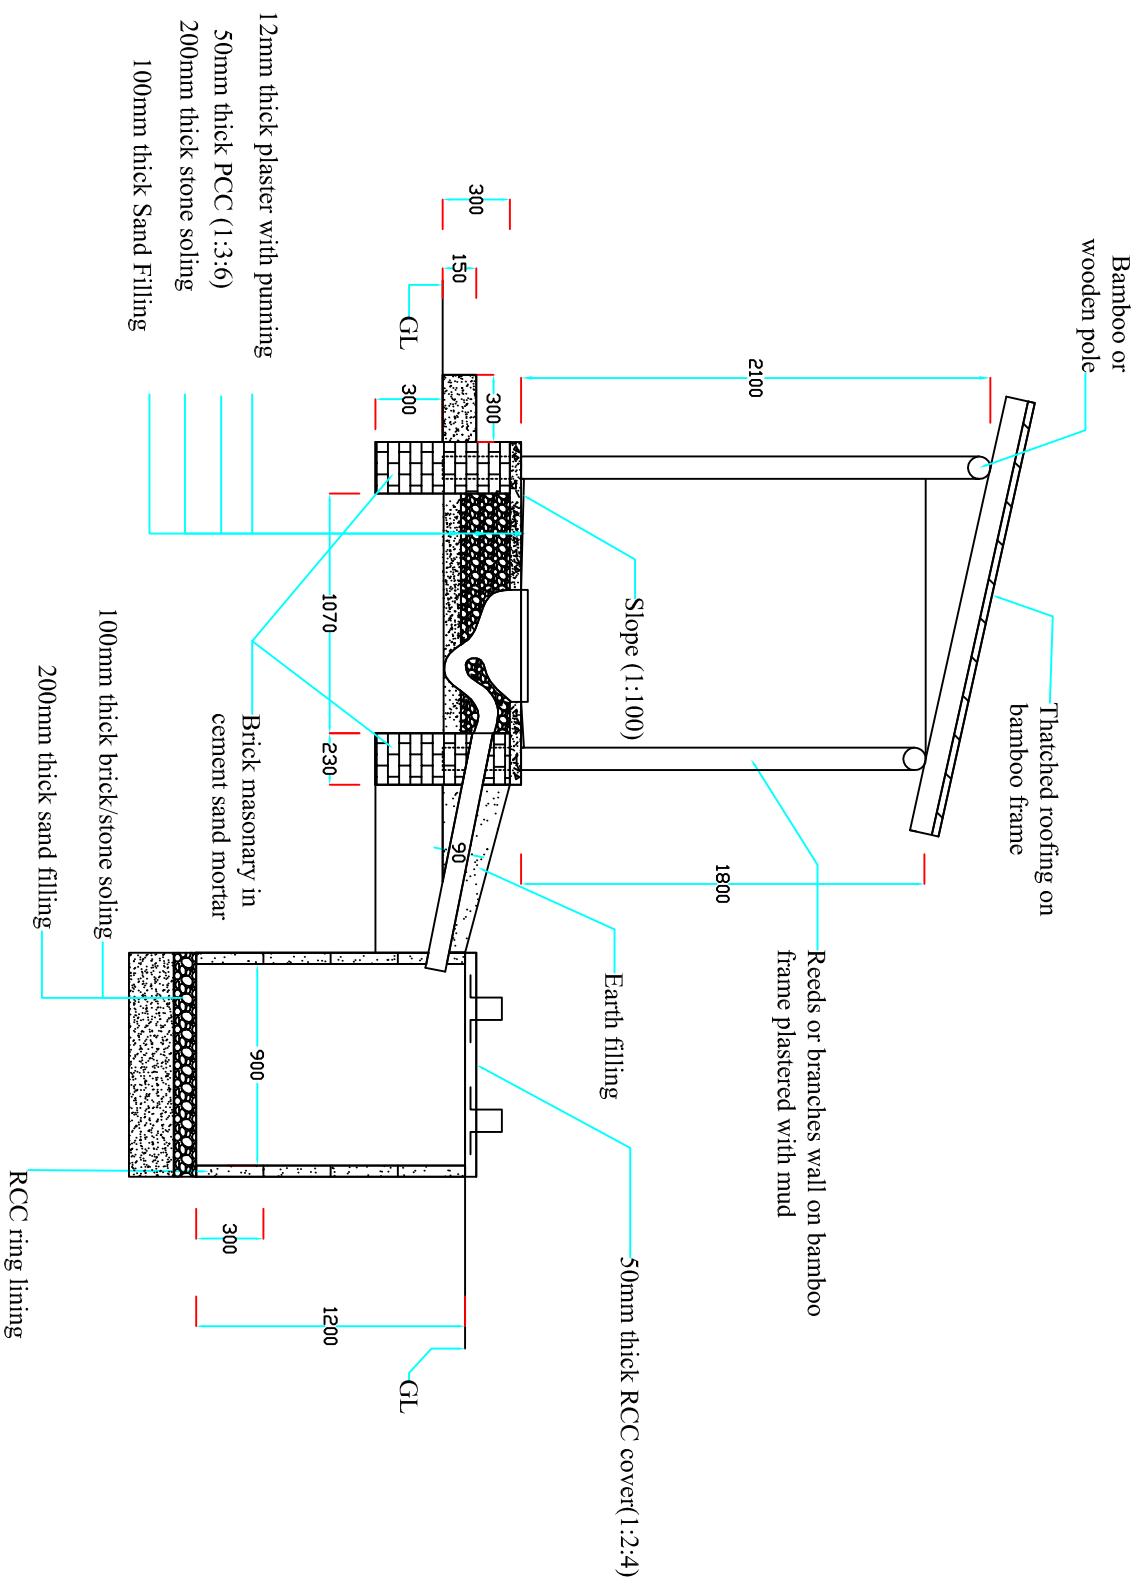

### SECTION A-A

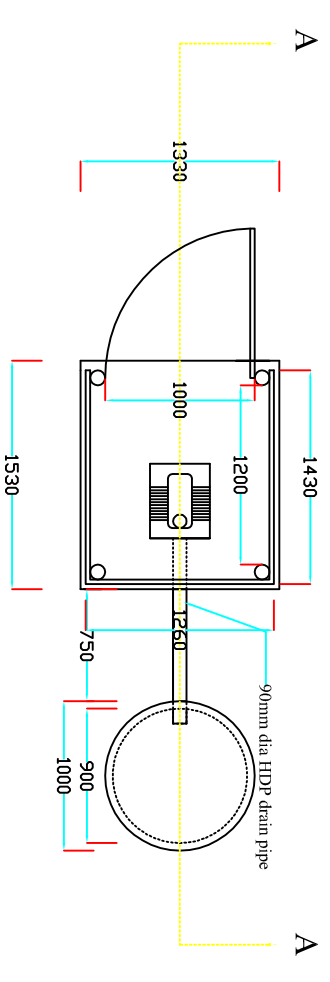

### PLAN

Note: The offset distance can be minimized according to site condition.

All dimensions are in mm.

TYPE DESIGN		SUITABLE FOR	
Type	:- Water seal Offset type Single Pit Latrine	Rural (Terai)	Department of Water Supply & Sewerage Environmental Sanitation and Disaster Management Section Panipokhari, Kathmandu
Pit	:- RCC Ring lining		
Below PL	:- Brick masonry		
Above PL	:- Temporary Superstructure		
		DRW. NO.	
		4/Type A	