



### RCC COVER SLAB DETAILS

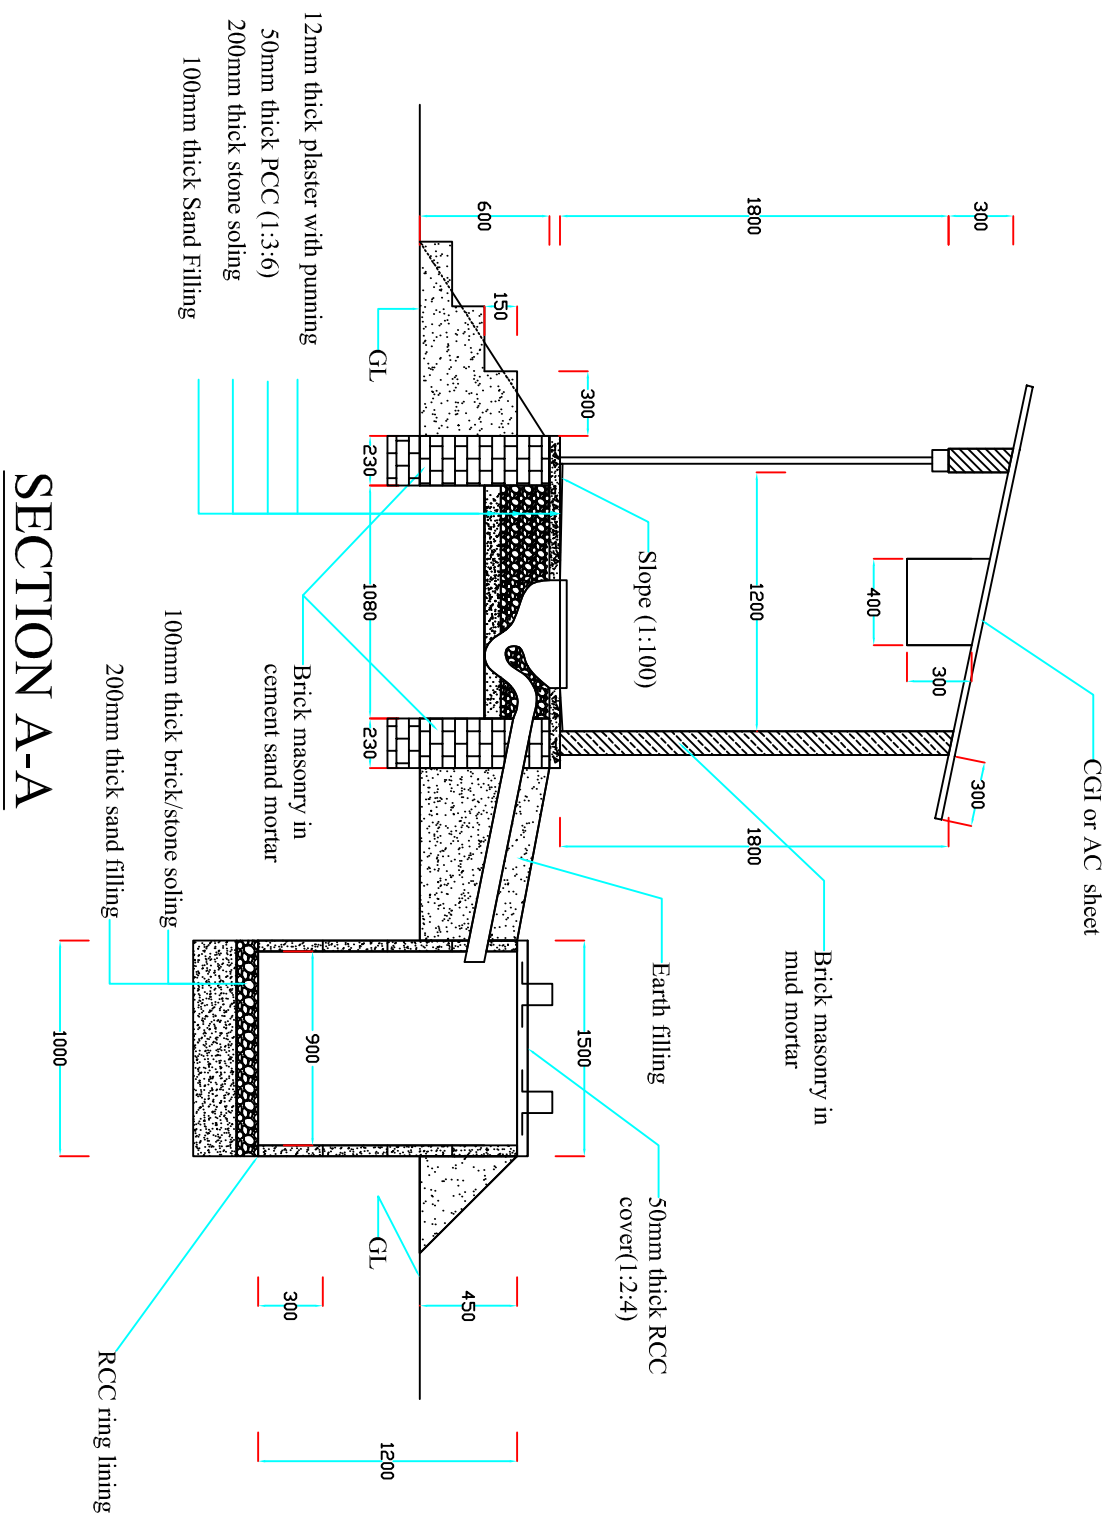

### SECTION A-A

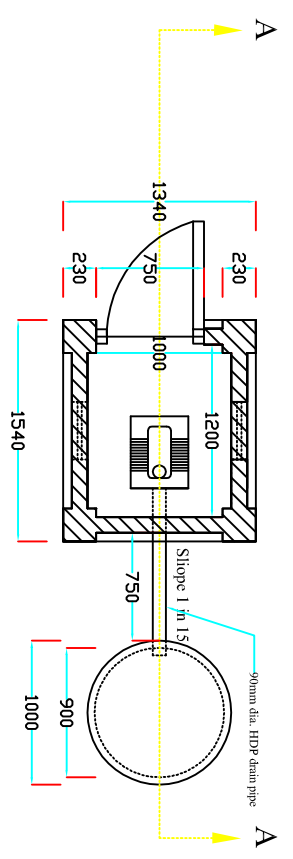

### PLAN

All dimensions are in mm.

Note: The offset distance can minimized according to site condition.

TYPE DESIGN		SUITABLE FOR	
Type	:- Water Seal Offset-type Single Pit (Built up) Latrine	Flood prone/Water logged area	
Pit	:- RCC Ring lining	Department of Water Supply & Sewerage Environmental Sanitation and Disaster Management Section Panipokhari, Kathmandu	
Below PL	:- Brick masonry	DRW. NO.	4/BU
Above PL	:- Brick masonry		