



RCC COVER SLAB DETAILS

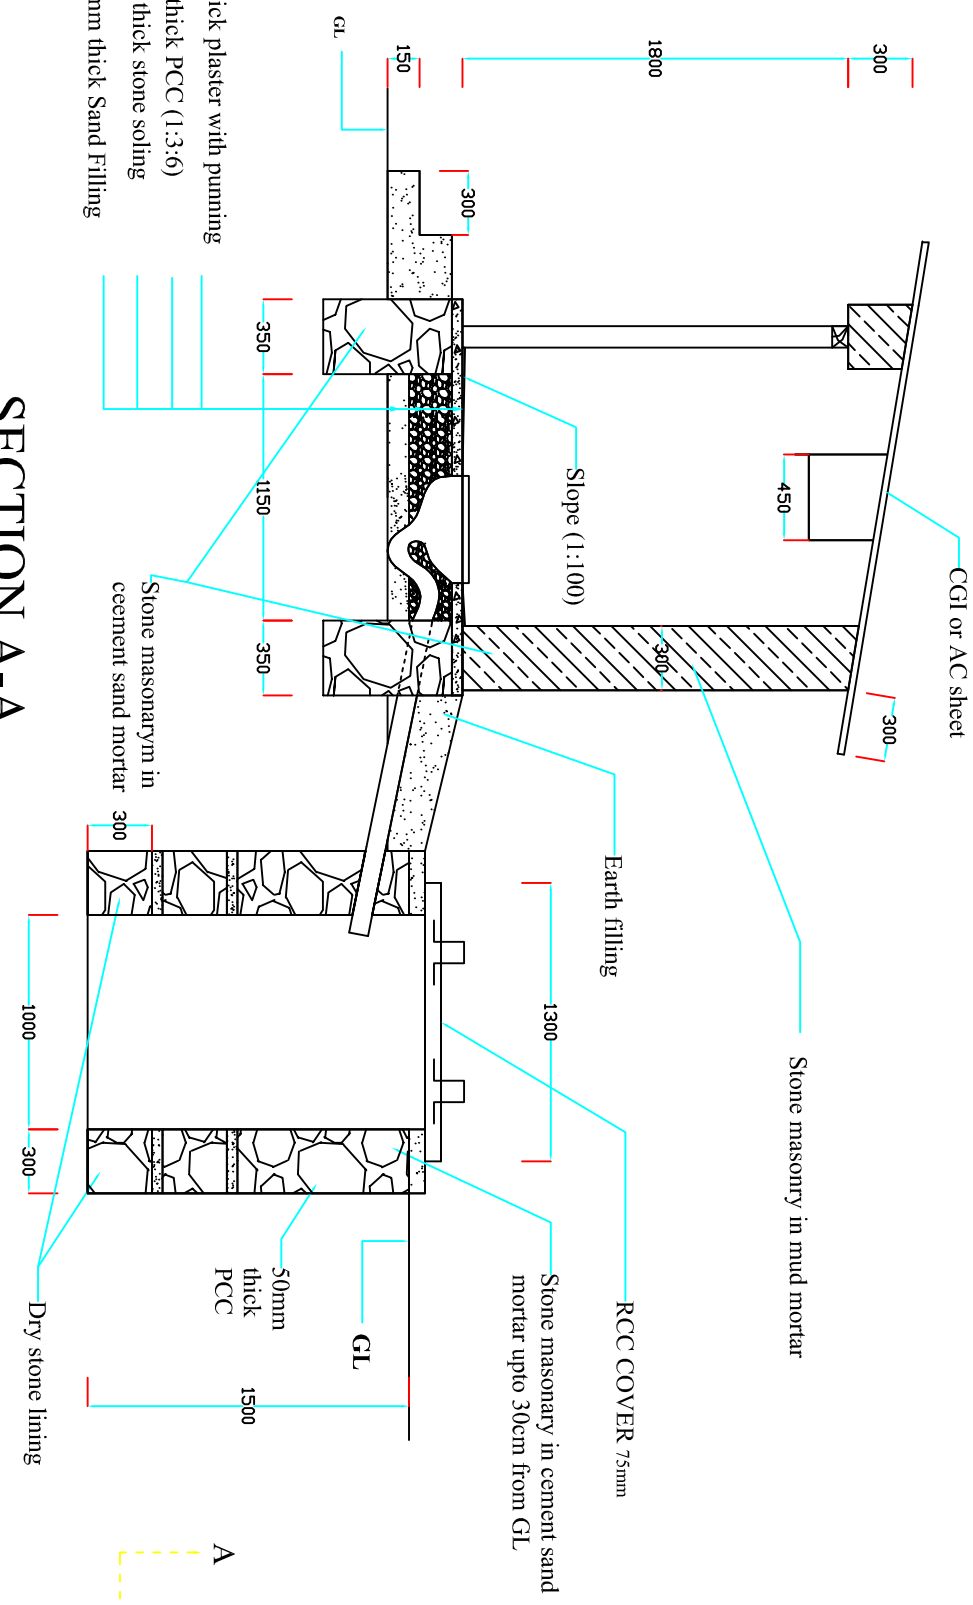

SECTION A-A

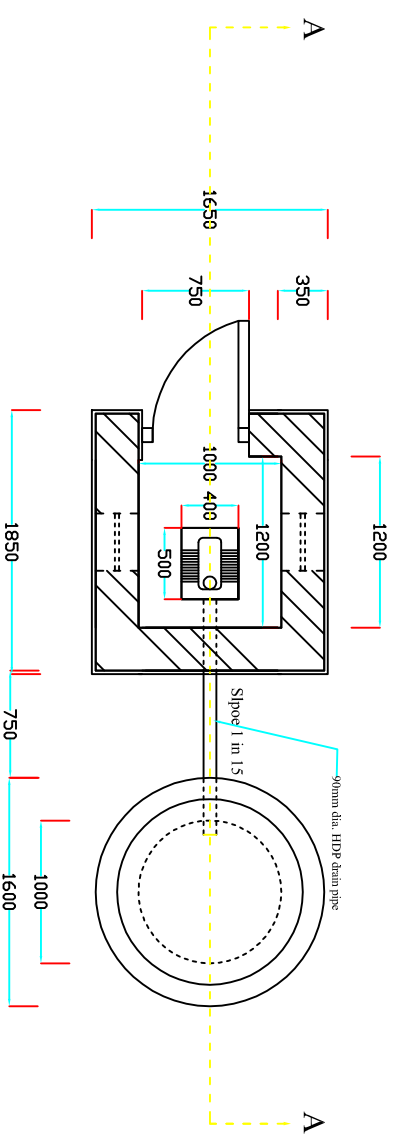

PLAN

Note: The offset distance can be minimized according to site condition.

All dimensions are in mm.

TYPE DESIGN		SUITABLE FOR	
Type	:- Water seal Offset type Single Pit Latrine	Rural/Semiurban (hill/mountain)	
Pit	:- Dry Stone lining	Department of Water Supply & Sewerage Environmental Sanitation and Disaster Management Section Panipokhari, Kathmandu	
Below PL	:- Stone masonry	DRW. NO. 4/Type H	
Above PL	:- Stone masonry		