



RCC COVER SLAB DETAILS

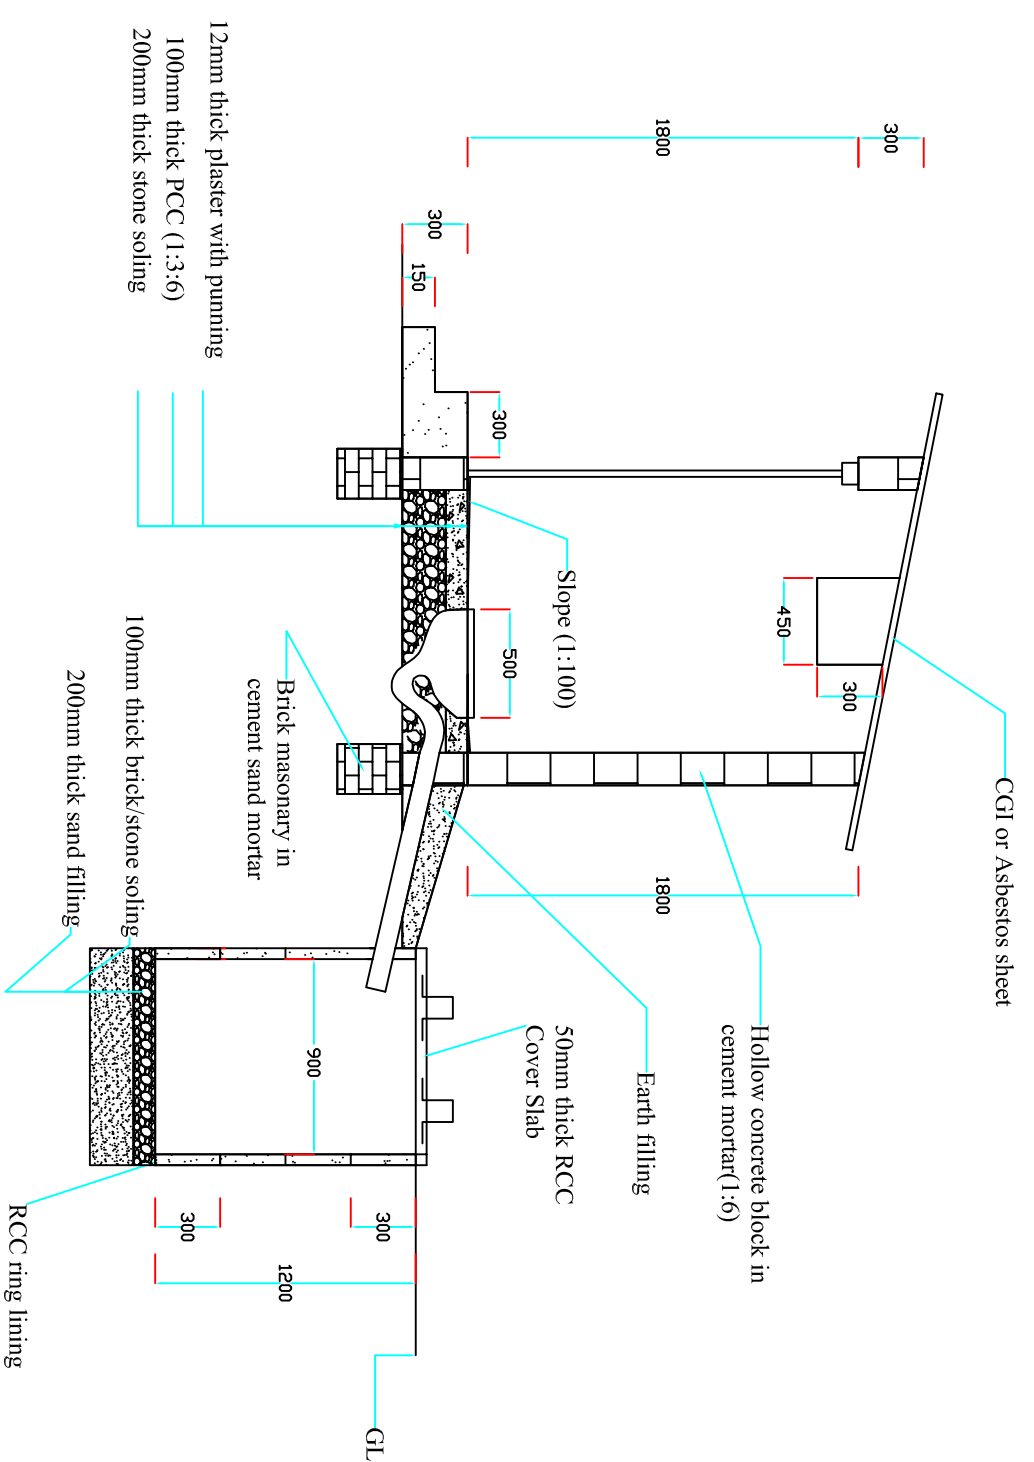

SECTION A-A

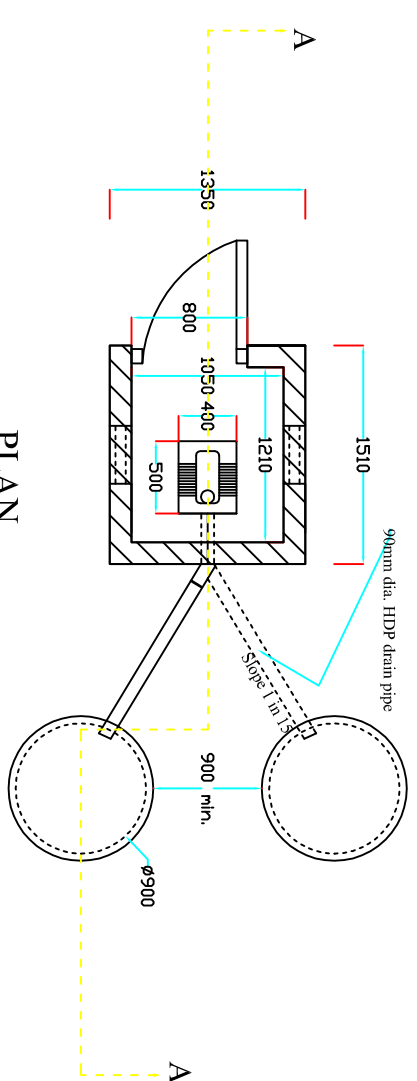

Note: The offset distance can be minimized according to site condition.

All dimensions are in mm.

TYPE DESIGN		SUITABLE FOR	
Type	: Water seal Offset type Double Pit Latrine		
Pit	: RCC Ring lining		
	Below PL :- Hollow concrete block		
	Above PL :- Hollow concrete block		

Department of Water Supply & Sewerage Environmental
Sanitation and Disaster Management Section
Panipokhari, Kathmandu

DRW. NO.
5