
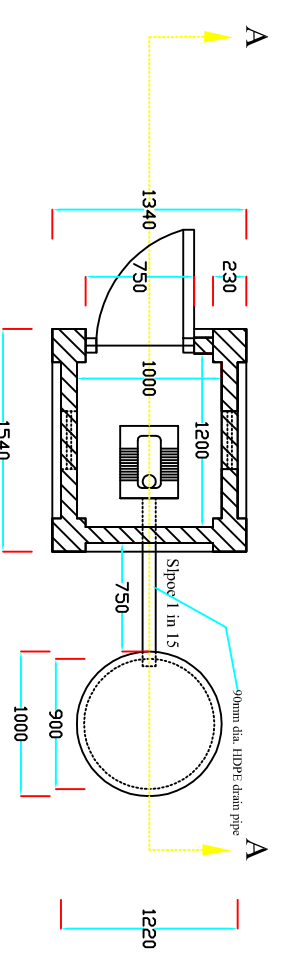


RCC COVER SLAB DETAILS

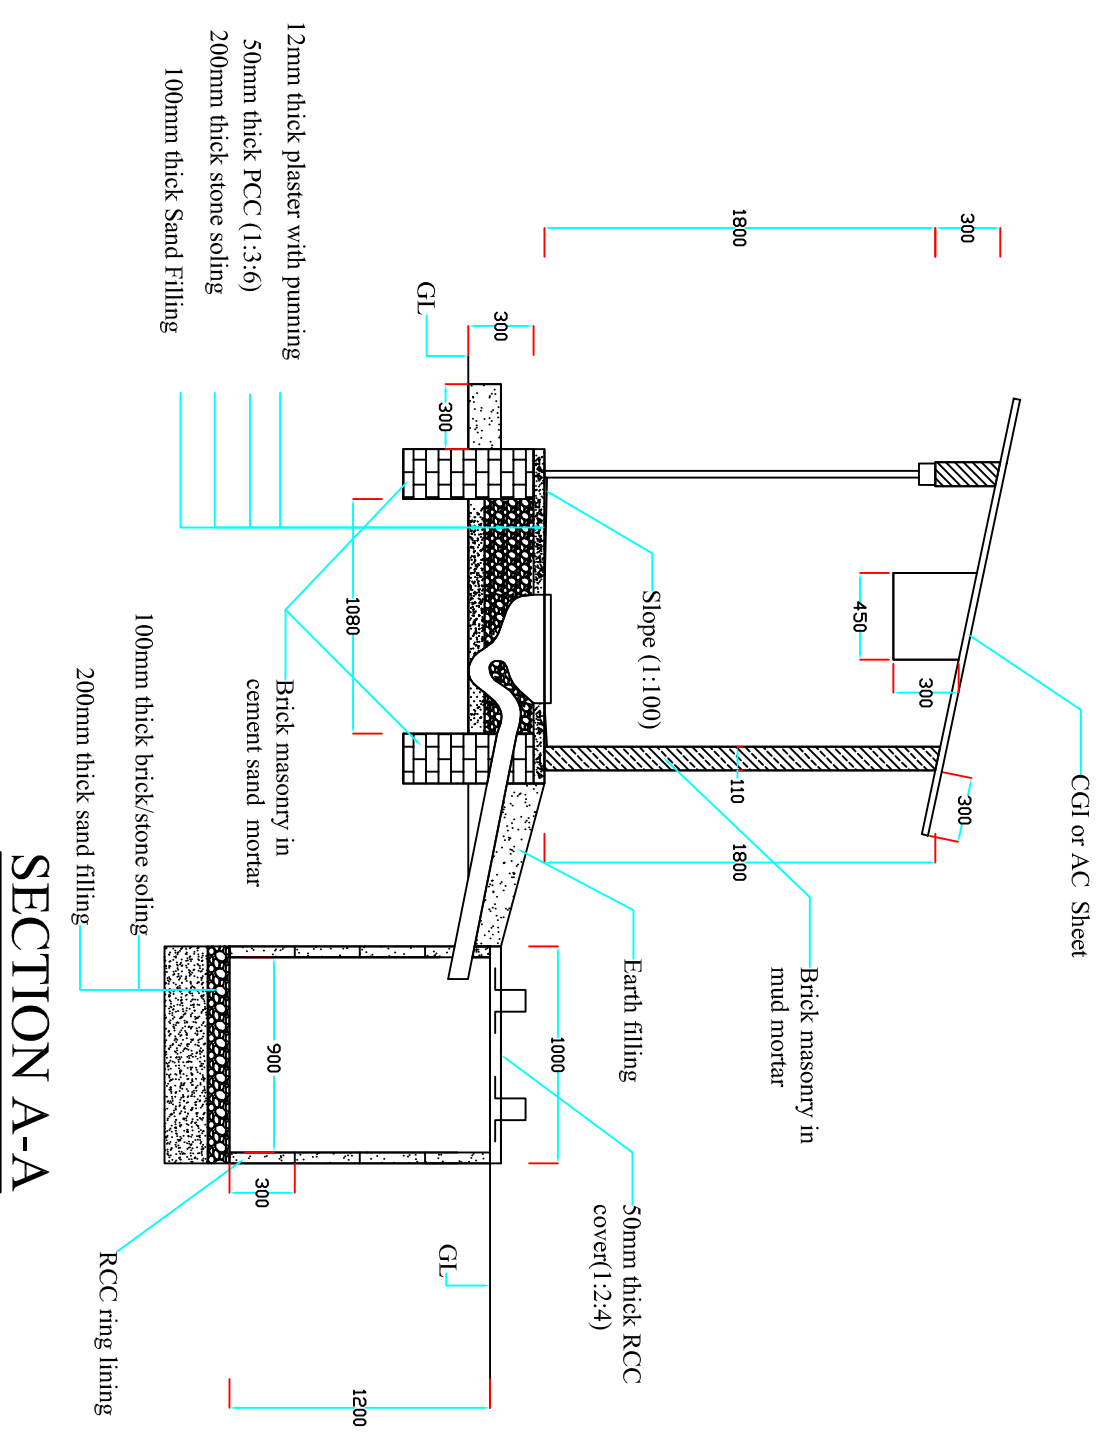

Note: The offset distance can be minimized according to site condition.

All dimensions are in mm.

TYPE DESIGN		SUITABLE FOR	
Type	-: Water seal Offset type Single Pit Latrine	Rural/Semi urban (terai)	Department of Water Supply & Sewerage Environmental Sanitation and Disaster Management Section Panipokhari, Kathmandu
Pit	-: RCC Ring lining		
Below PL	-: Brick masonry		
Above PL	-: Brick masonry		

DRW. NO.

4/Type B