



SEPTIC TANK

SOAK PIT


SECTION X-X

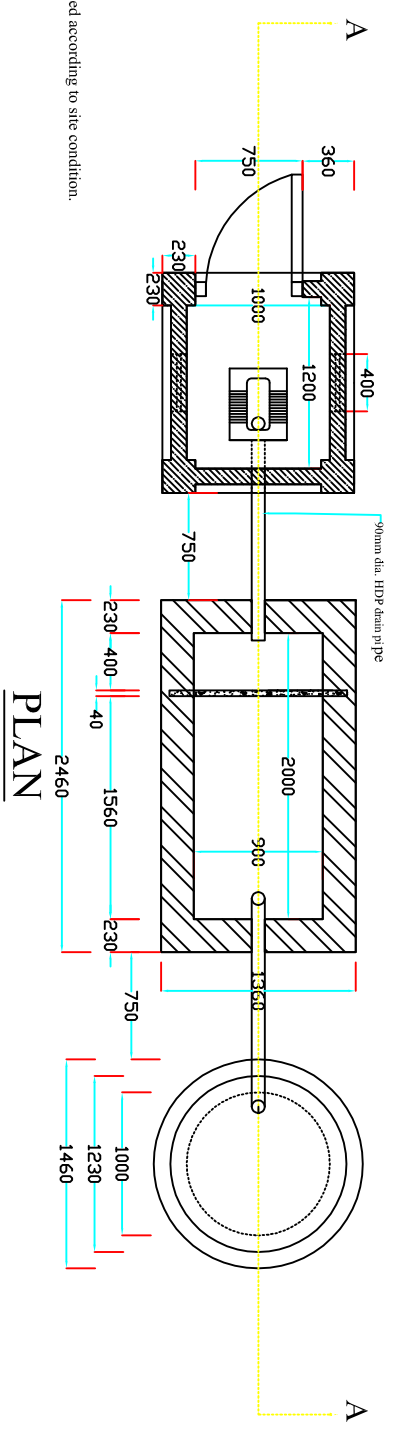

PLAN

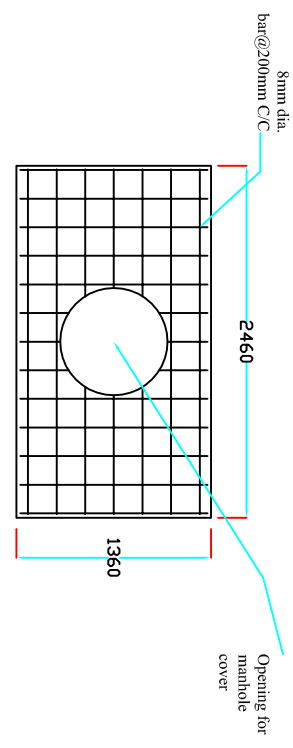

RCC DETAILS OF SEPTIC TANK COVER

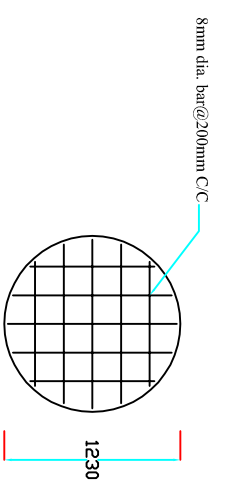

RCC COVER SLAB DETAILS

All dimensions are in mm.

TYPE DESIGN

Type	-- Septic Tank with Soak Pit
Soak Pit	-- Dry brick lining
Septic Tank:-	Brick masonry
Below PL :-	Brick masonry
Above PL :-	Brick masonry

Department of Water Supply & Sewerage
 Environmental Sanitation
 and Disaster Management Section,
 Panipokhari, Kathmandu

DRW. NO.
 6/Type A